
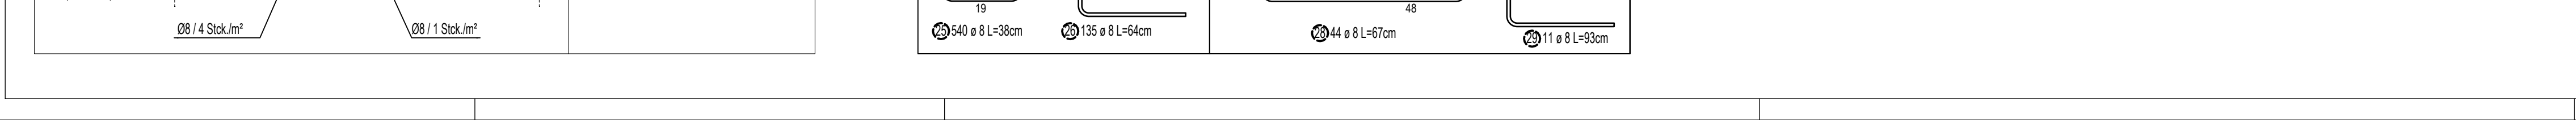
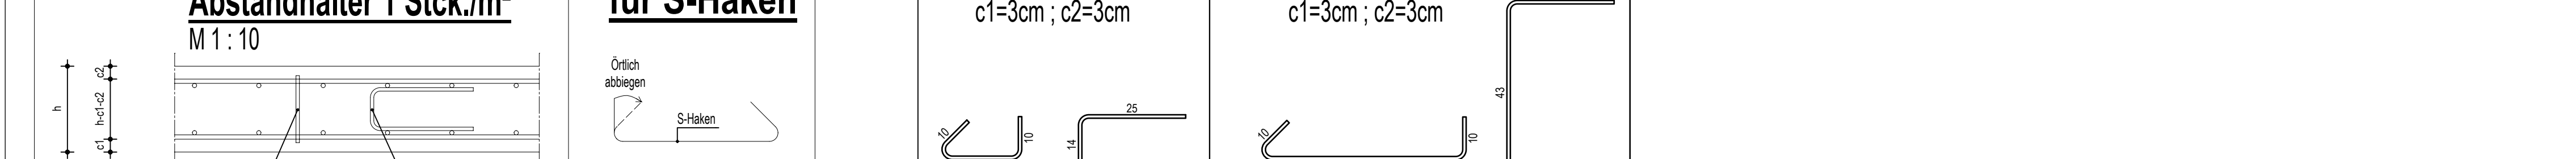
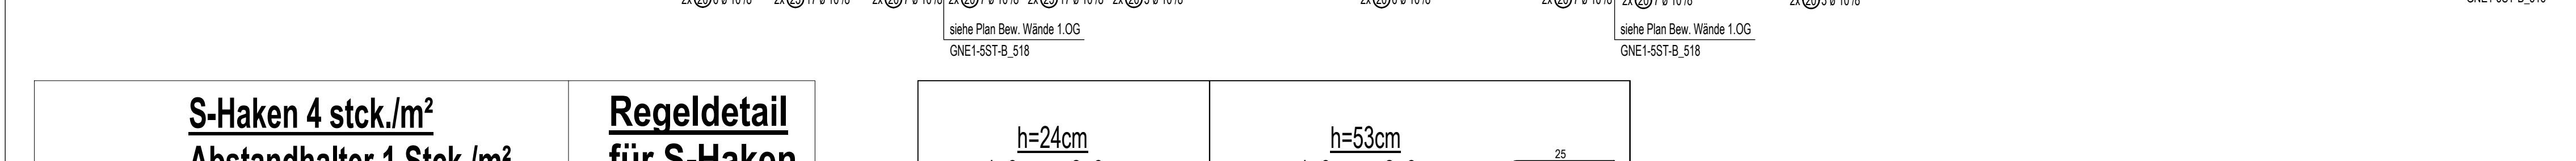
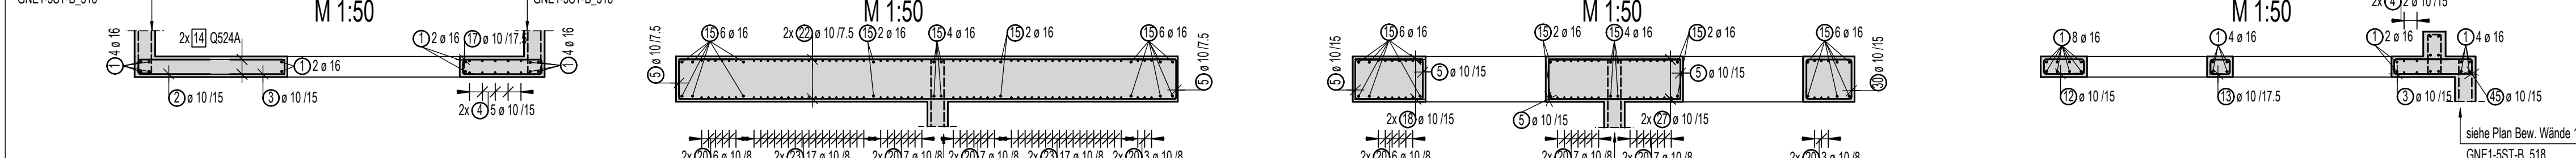
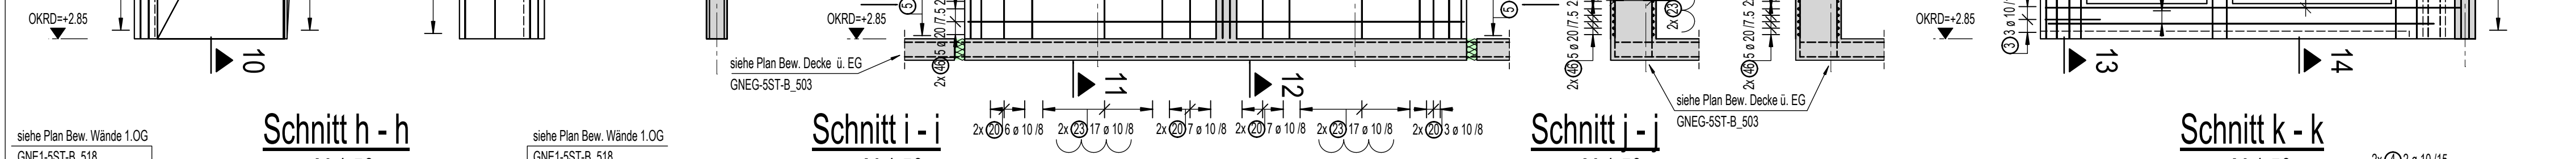
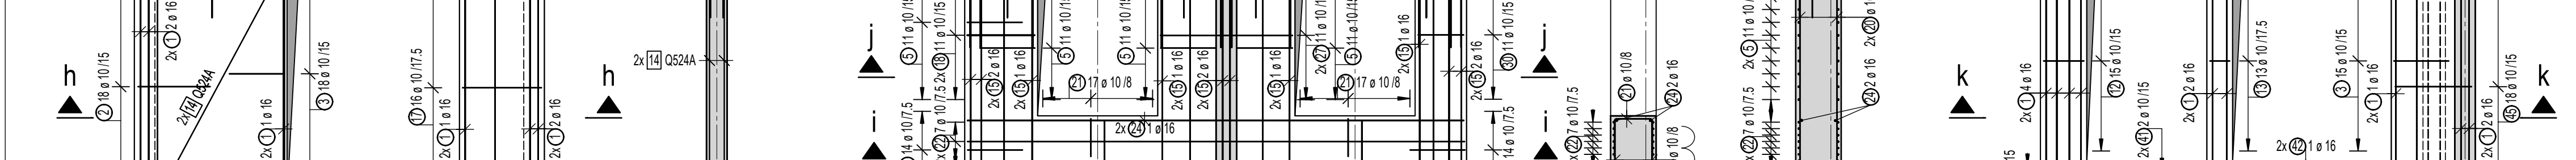
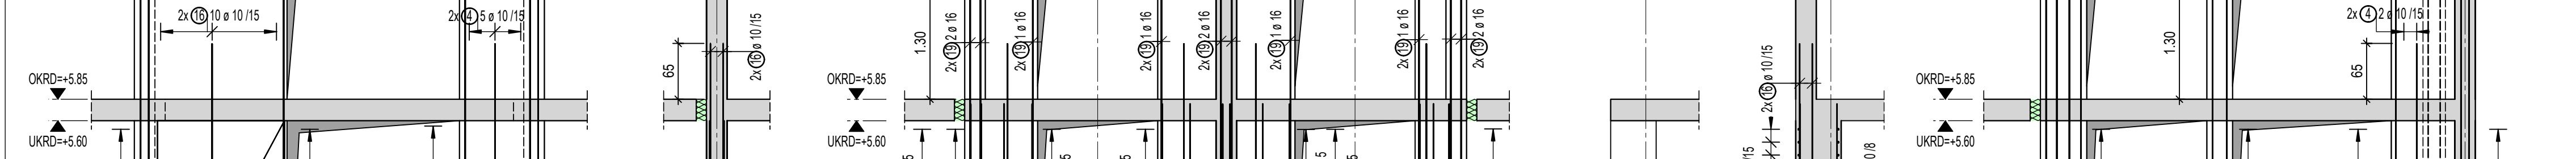
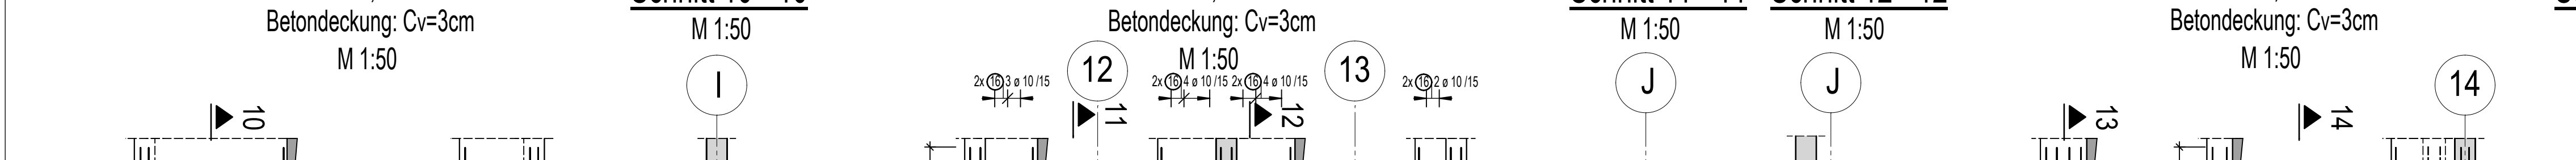
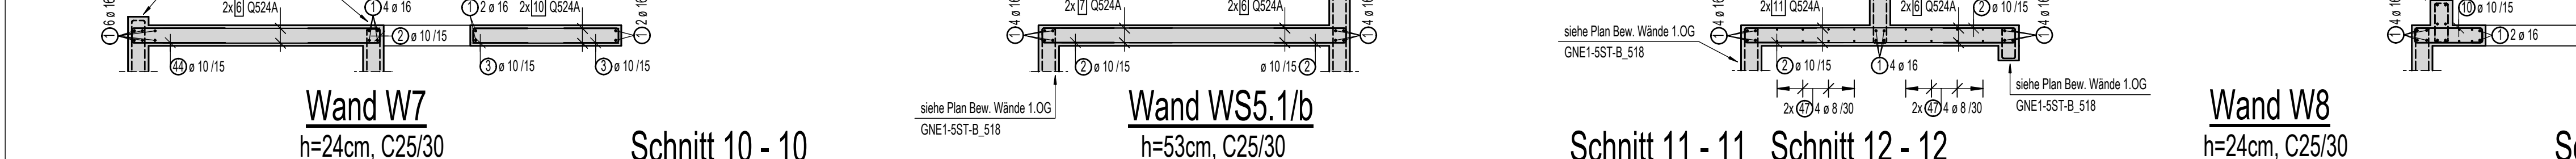
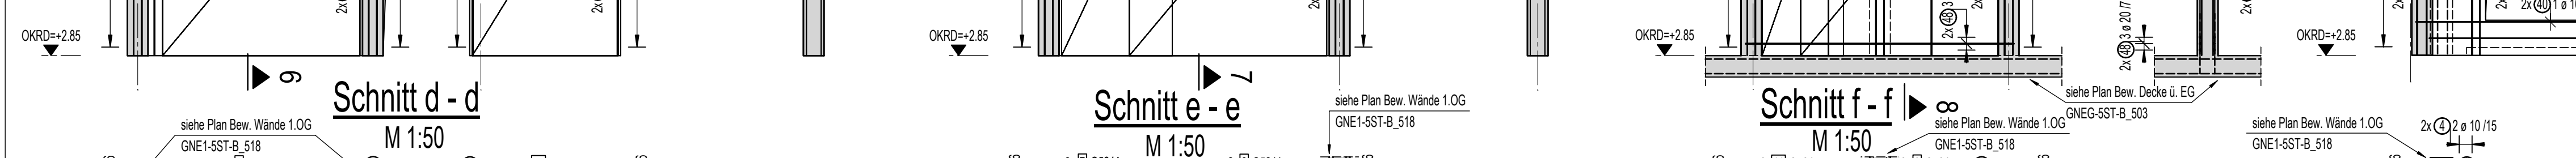
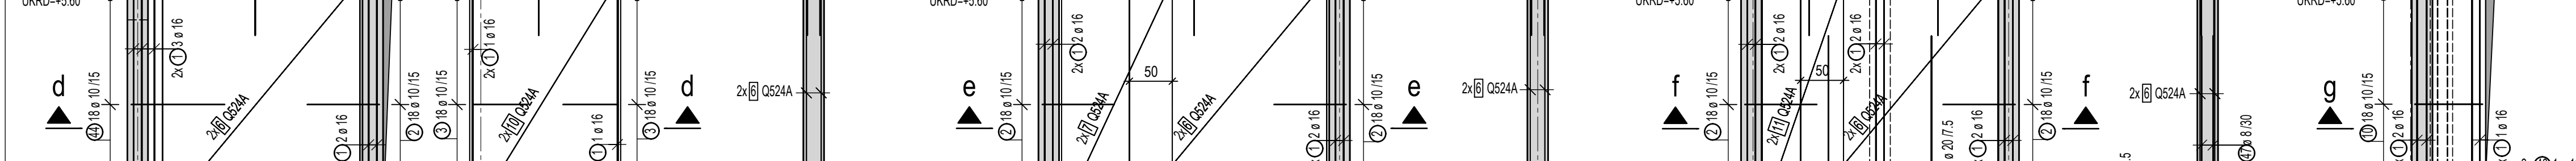
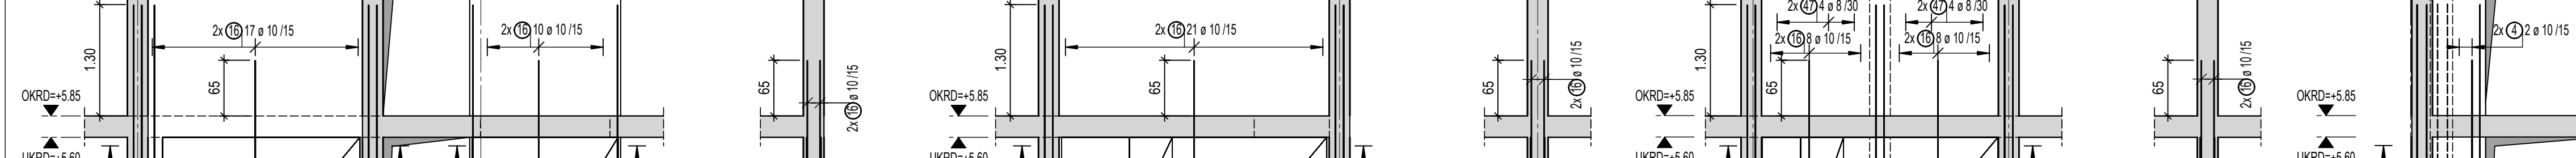
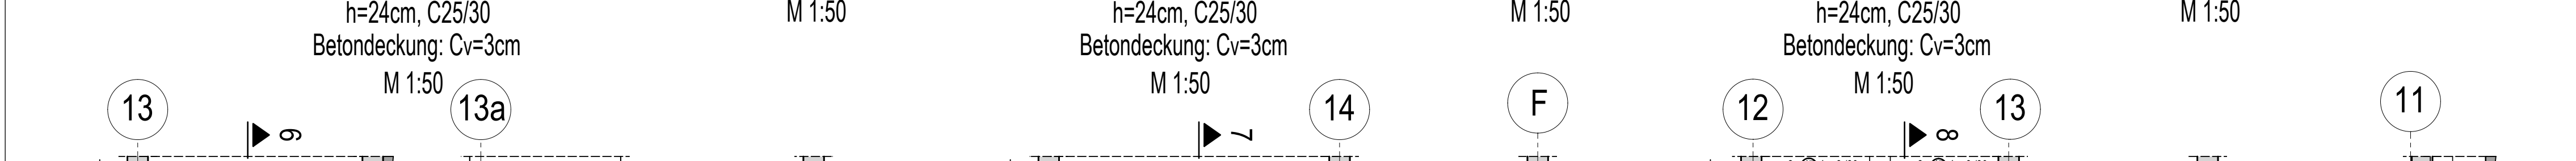
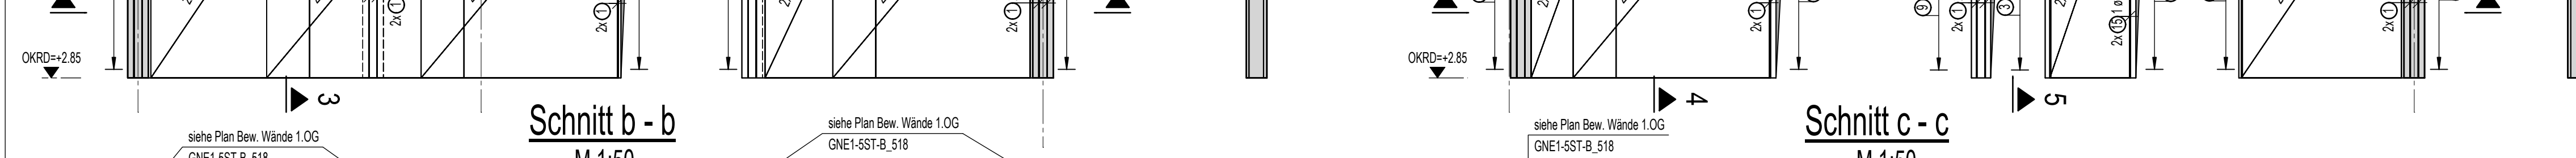
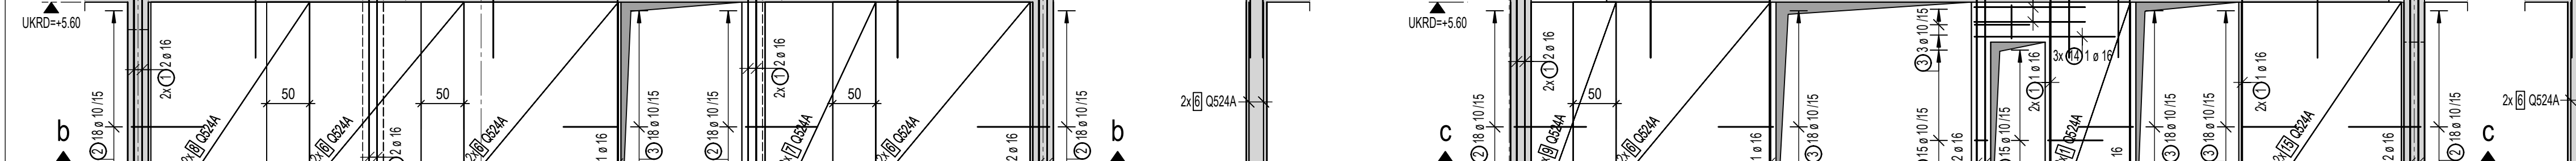
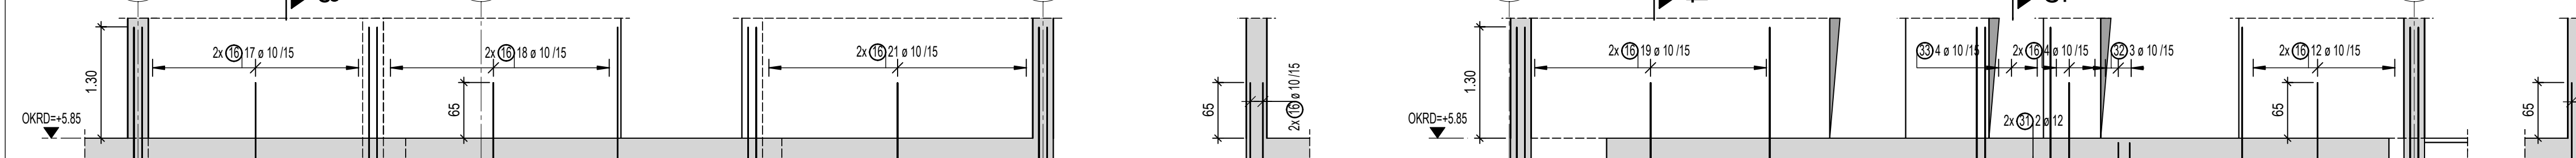
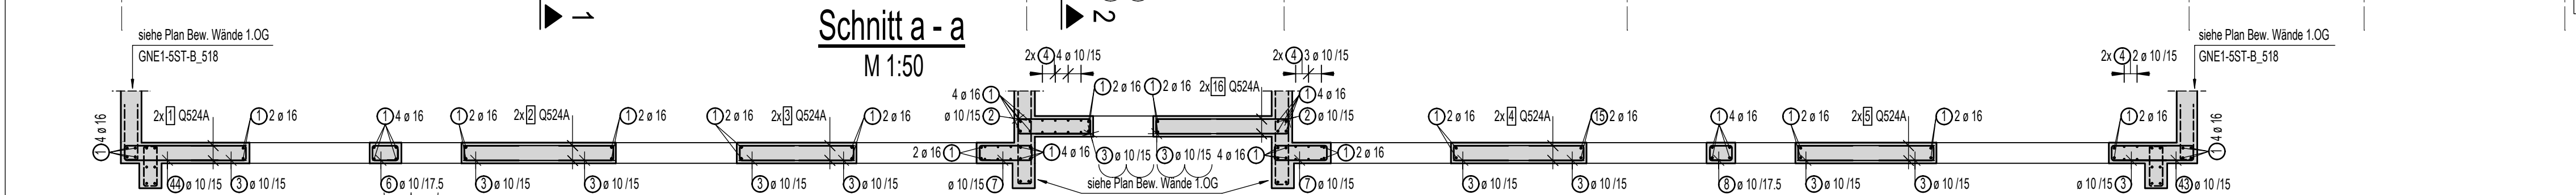


Wand W1
h=24cm, C25/30
Betondeckung: Cv=3cm
M 1:50

Schnitt 1-1
M 1:50

Schnitt 2-2
M 1:50












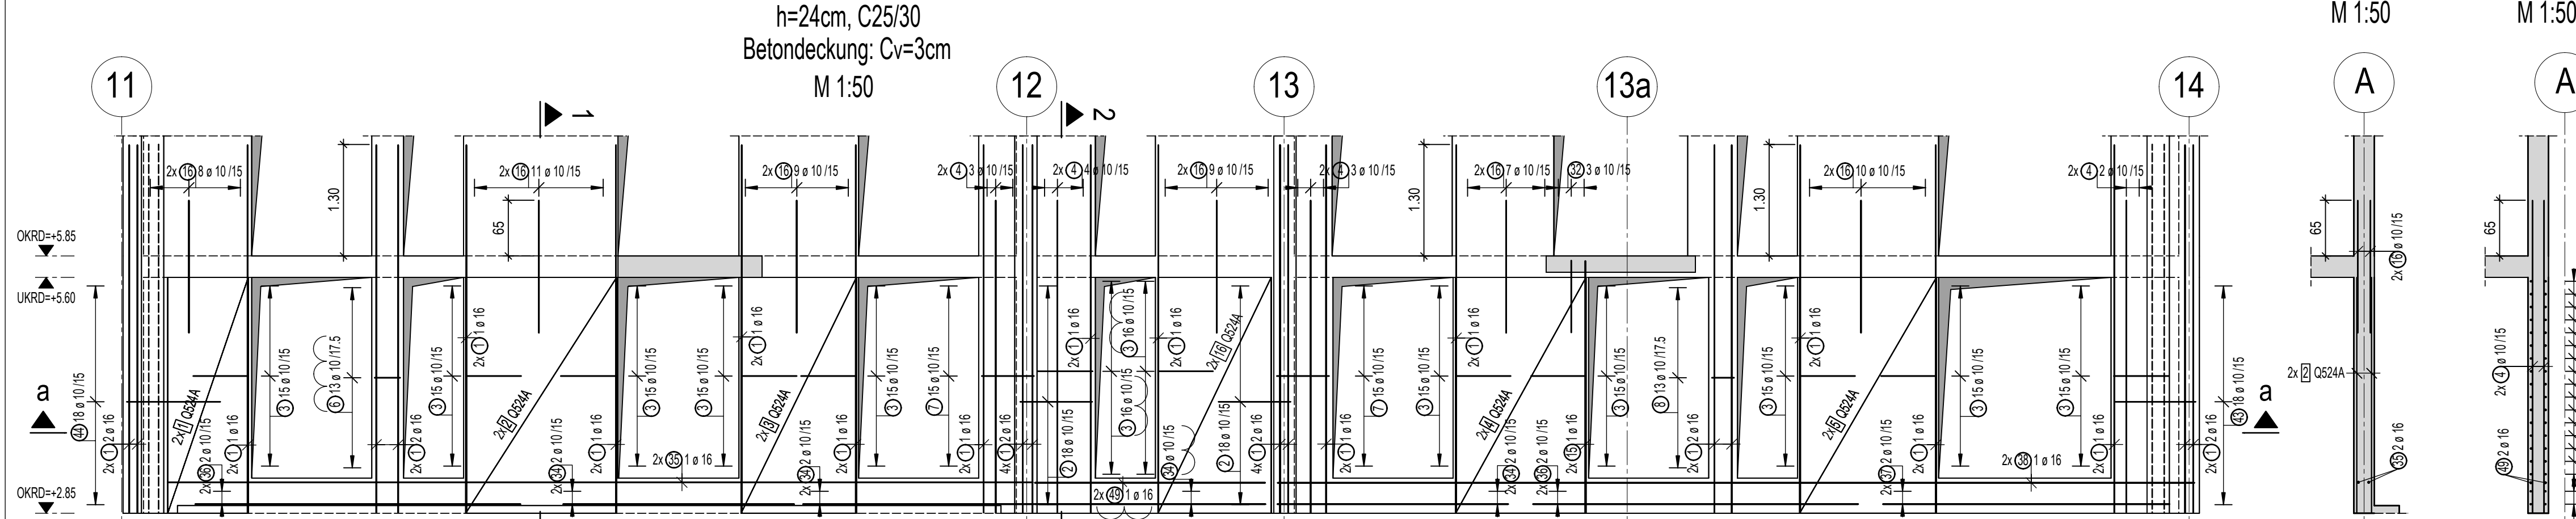


Stabliste - Biegeformen

Pos.	Stk	Ø	Einzel	Bemaßte Biegeform	Gesamt	Masse
		[mm]	Länge [m]	(unmaßstäblich)	Länge [m]	[kg]
45	18	10	1.97	90	35.46	21.88
46	10	20	5.80	90	58.00	143.26
47	16	8	2.10	210	33.60	13.27
48	6	20	3.15	210	18.90	46.68
49	2	16	2.70	270	5.40	8.53
Gesamtmasse [kg]:					3775.16	

Pos.	Stk	Ø	Einzel	Bemaßte Biegeform	Gesamt	Masse
		[mm]	Länge [m]	(unmaßstäblich)	Länge [m]	[kg]
1	178	16	4.30	430	765.40	1209.33
2	252	10	1.87	85	471.24	290.76
3	401	10	1.47	15	589.47	363.70
4	52	10	3.65	365	189.80	117.11
5	72	10	1.76	65	126.72	78.19
6	13	10	1.23	31	15.99	9.87
7	30	10	1.85	62	55.50	34.24
8	13	10	1.15	27	14.95	9.22
9	15	10	0.93	18	13.95	8.61
10	18	10	2.21	90	39.78	24.54
11	13	10	2.13	76	27.69	17.08
12	15	10	1.57	48	23.55	14.53
13	13	10	1.09	24	14.17	8.74
14	3	16	1.65	165	4.95	7.62
15	24	16	2.95	285	70.80	111.86
16	500	10	1.55	165	775.00	478.18
17	16	10	2.47	80	39.52	24.38
18	22	10	0.80	65	17.60	10.86
19	20	16	2.55	255	51.00	80.58
20	46	10	2.95	255	135.70	83.73
21	34	10	1.34	45	45.56	28.11
22	14	10	5.80	180	81.20	50.10
23	68	10	0.90	55	61.20	37.76
24	2	16	5.80	55	11.60	18.33
25	540	8	0.38	19	205.20	81.05
26	135	8	0.64	25	86.40	34.13
27	22	10	1.55	155	34.10	21.04
28	44	8	0.67	8	29.48	11.64
29	11	8	0.93	75	10.23	4.04
30	11	10	2.27	15	24.97	15.41
31	4	12	1.30	47	5.20	4.62
32	6	10	1.85	85	11.10	6.85
33	4	10	1.41	45	5.64	3.48
34	16	10	2.70	270	43.20	26.65
35	2	16	10.10	1010	20.20	31.92
36	8	10	3.80	380	30.40	18.76
37	4	10	3.35	335	13.40	8.27
38	2	16	10.70	1070	21.40	33.81
39	6	10	2.80	280	16.80	10.37
40	2	16	3.10	310	6.20	9.80
41	4	10	4.50	450	18.00	11.11
42	2	16	4.85	485	9.70	15.33
43	18	10	2.07	95	37.26	22.99
44	36	10	2.37	110	85.32	52.64

Pos.	Stk	Mattenbez.	Länge [m]	Breite [m]	Gewicht [kg]
1	4	Q524A	2.750	0.940	75.49
2	2	Q524A	2.750	1.760	70.78
3	2	Q524A	2.750	1.340	54.09
4	2	Q524A	2.750	1.520	61.13
5	2	Q524A	2.750	1.590	64.14
6	14	Q524A	2.750	2.300	647.44
7	4	Q524A	2.750	1.290	103.78
8	2	Q524A	2.750	1.850	74.40
9	2	Q524A	2.750	0.990	39.83
10	2	Q524A	2.750	1.700	68.36
11	2	Q524A	2.750	0.950	38.20
12	2	Q524A	2.750	0.920	37.00
13	2	Q524A	2.750	1.950	78.42
14	2	Q524A	2.750	1.480	59.52
15	2	Q524A	2.750	1.870	75.00
16	2	Q524A	2.750	1.320	53.08
Gesamtgewicht [kg]:					1600.66

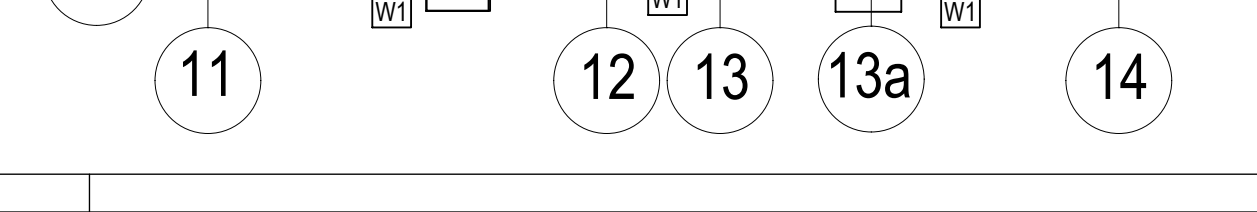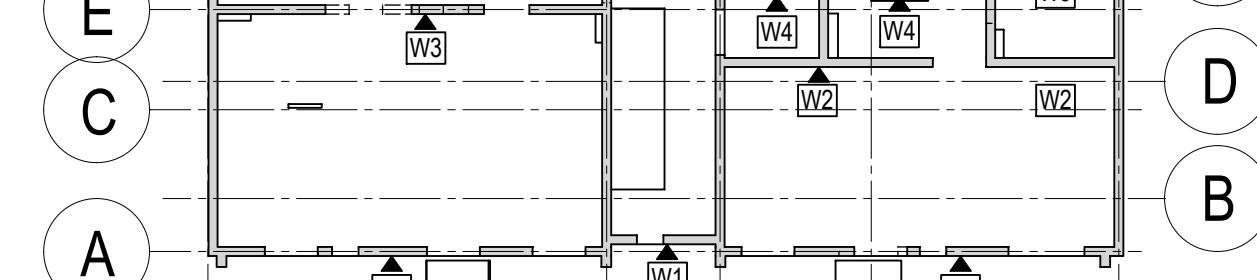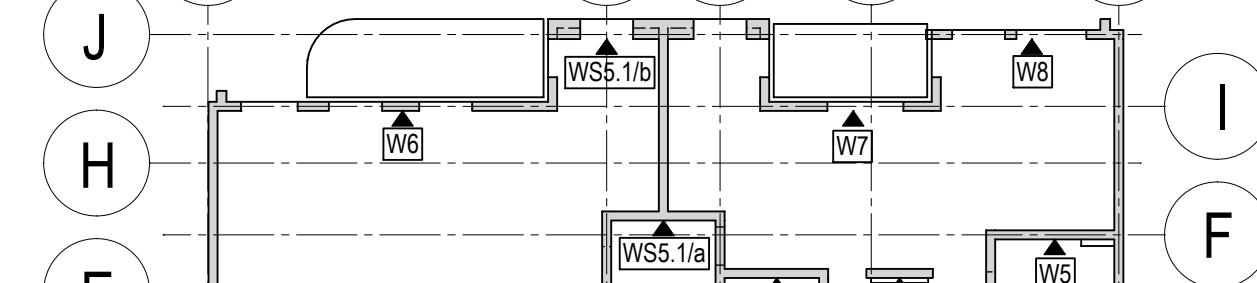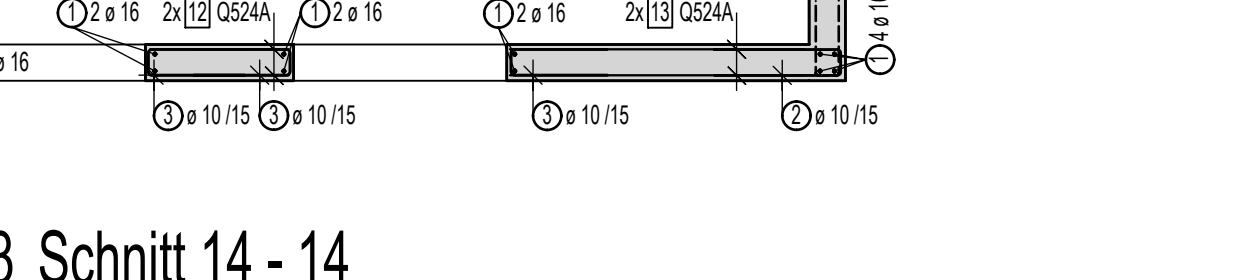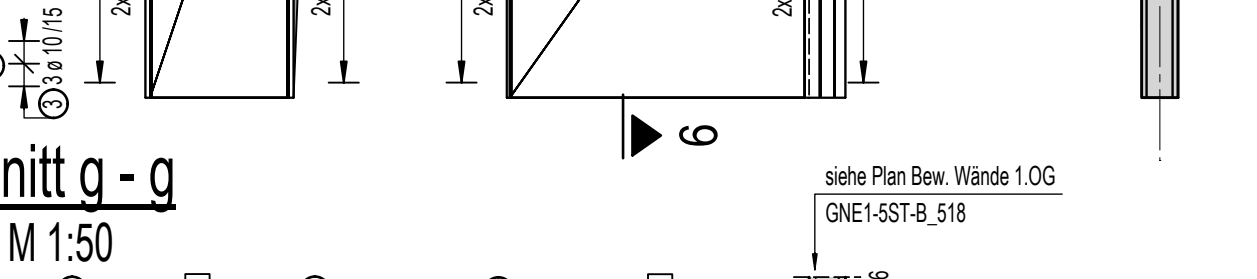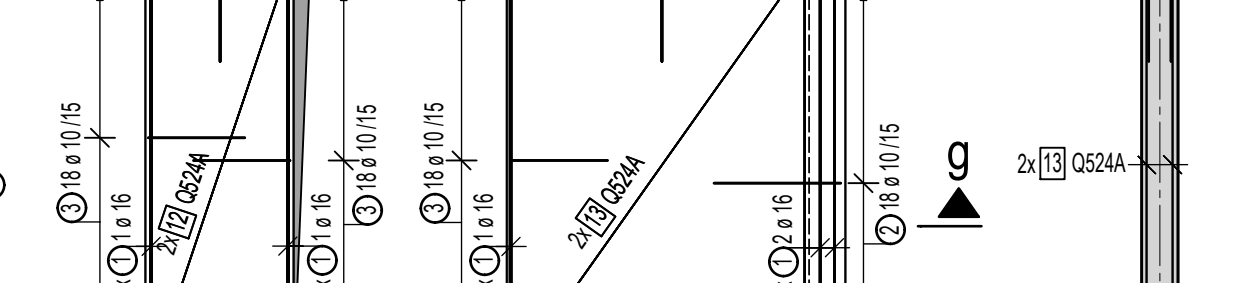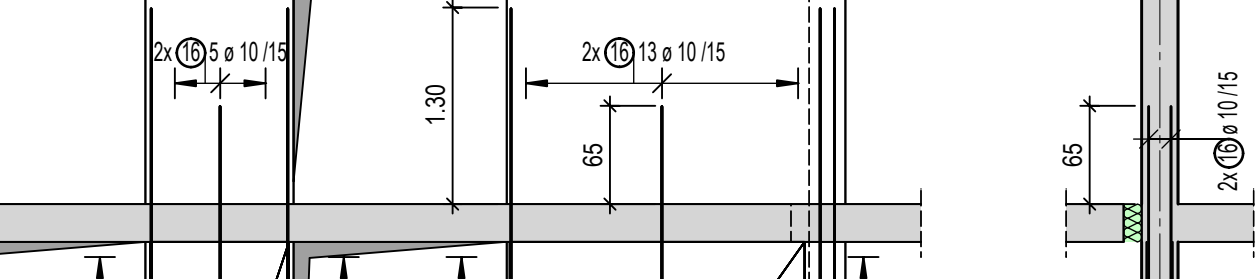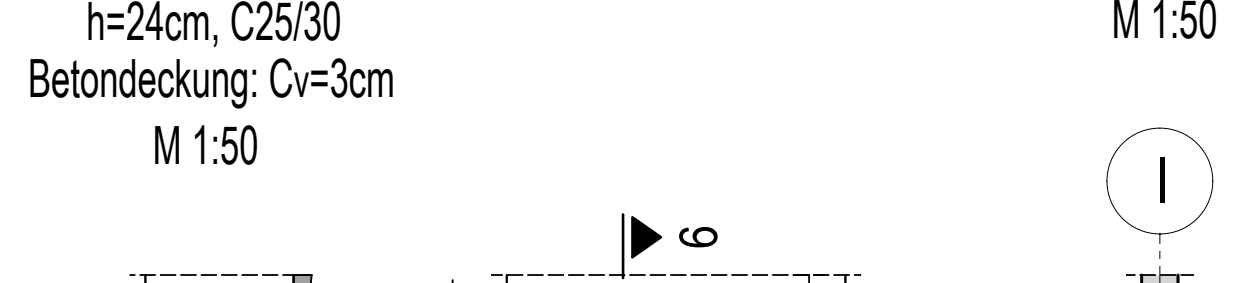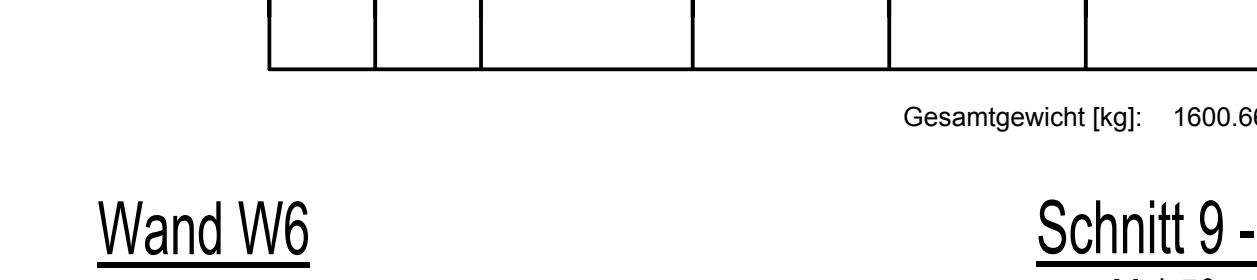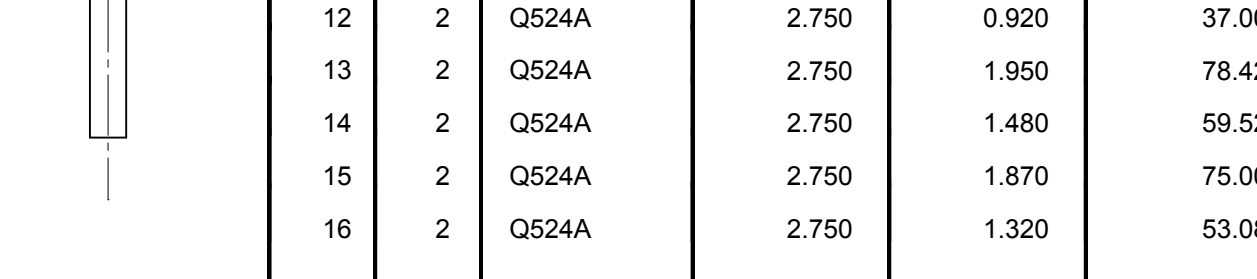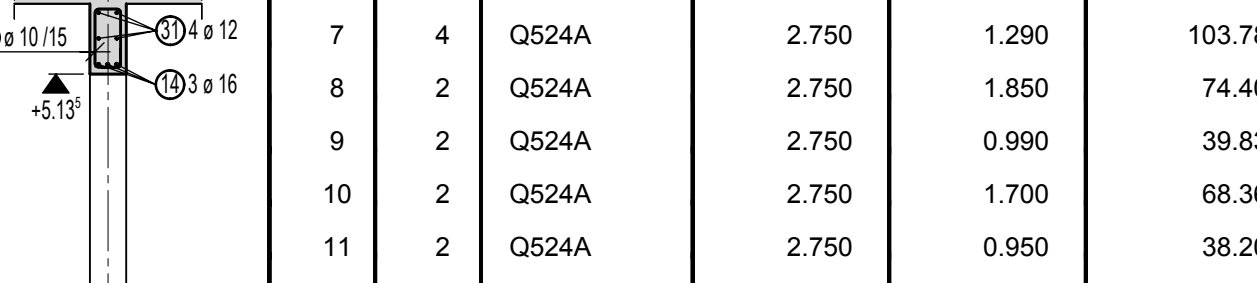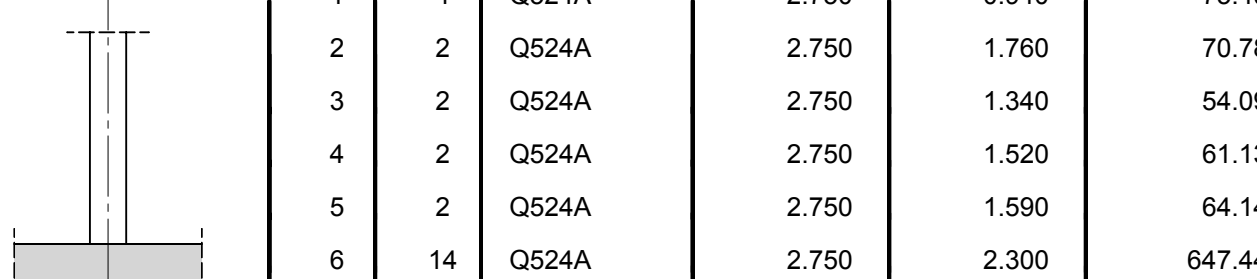

Stabliste - Biegeformen

Pos.	Stk	Ø	Einzel	Bemaßte Biegeform	Gesamt	Masse
		[mm]	Länge [m]	(unmaßstäblich)	Länge [m]	[kg]
1	178	16	4.30	430	765.40	1209.33
2	252	10	1.87	85	471.24	290.76
3	401	10	1.47	15	589.47	363.70
4	52	10	3.65	365	189.80	117.11
5	72	10	1.76	65	126.72	78.19
6	13	10	1.23	31	15.99	9.87
7	30	10	1.85	62	55.50	34.24
8	13	10	1.15	27	14.95	9.22
9	15	10	0.93	18	13.95	8.61
10	18	10	2.21	90	39.78	24.54
11	13	10	2.13	76	27.69	17.08
12	15	10	1.57	48	23.55	14.53
13	13	10	1.09	24	14.17	8.74
14	3	16	1.65	165	4.95	7.62
15	24	16	2.95	285	70.80	111.86
16	500	10	1.55	165	775.00	478.18
17	16	10	2.47	80	39.52	24.38
18	22	10	0.80	65	17.60	10.86
19	20	16	2.55	255	51.00	80.58
20	46	10	2.95	255	135.70	83.73
21	34	10	1.34	45	45.56	28.11
22	14	10	5.80	180	81.20	50.10
23	68	10	0.90	55	61.20	37.76
24	2	16	5.80	55	11.60	18.33
25	540	8	0.38	19	205.20	81.05
26	135	8	0.64	25	86.40	34.13
27	22	10	1.55	155	34.10	21.04
28	44	8	0.67	8	29.48	11.64
29	11	8	0.93	75	10.23	4.04
30	11	10	2.27	15	24.97	15.41
31	4	12	1.30	47	5.20	4.62
32	6	10	1.85	85	11.10	6.85
33	4	10	1.41	45	5.64	3.48
34	16	10	2.70	270	43.20	26.65
35	2	16	10.10	1010	20.20	31.92
36	8	10	3.80	380	30.40	18.76
37	4	10	3.35	335	13.40	8.27
38	2	16	10.70	1070	21.40	33.81
39	6	10	2.80	280	16.80	10.37
40	2	16	3.10	310	6.20	9.80
41	4	10	4.50	450	18.00	11.11
42	2	16	4.85	485	9.70	15.33
43	18	10	2.07	95	37.26	22.99
44	36	10	2.37	110	85.32	52.64

6	13	10	1.23		15.99	9.87
7	30	10	1.85		55.50	34.24